

ARCHITECTS

Nielkko Indonesia
 Jl. Pantai Nyanyi, Beraban, Kec. Kediri, Kabupaten Tabanan
 Bali 80351, Indonesia
 Tel :
 085859315150
 08873131989

OWNER

PT. Bali Realestat Abadi

PROJECT NAME

Aquamarine
 Type B

ADDRESS

Desa Cemagi, Kec. Mengwi,
 Badung

DRAWING NAME

1st Floor Plan

SCALES

1 : 75

DATE

06/10/2024

DRAWING CODE

ARS

DRAWN

DRAFTER


PB, AB

CHECKED


PRINCIPAL / SENIOR

DP, MA

NOTES

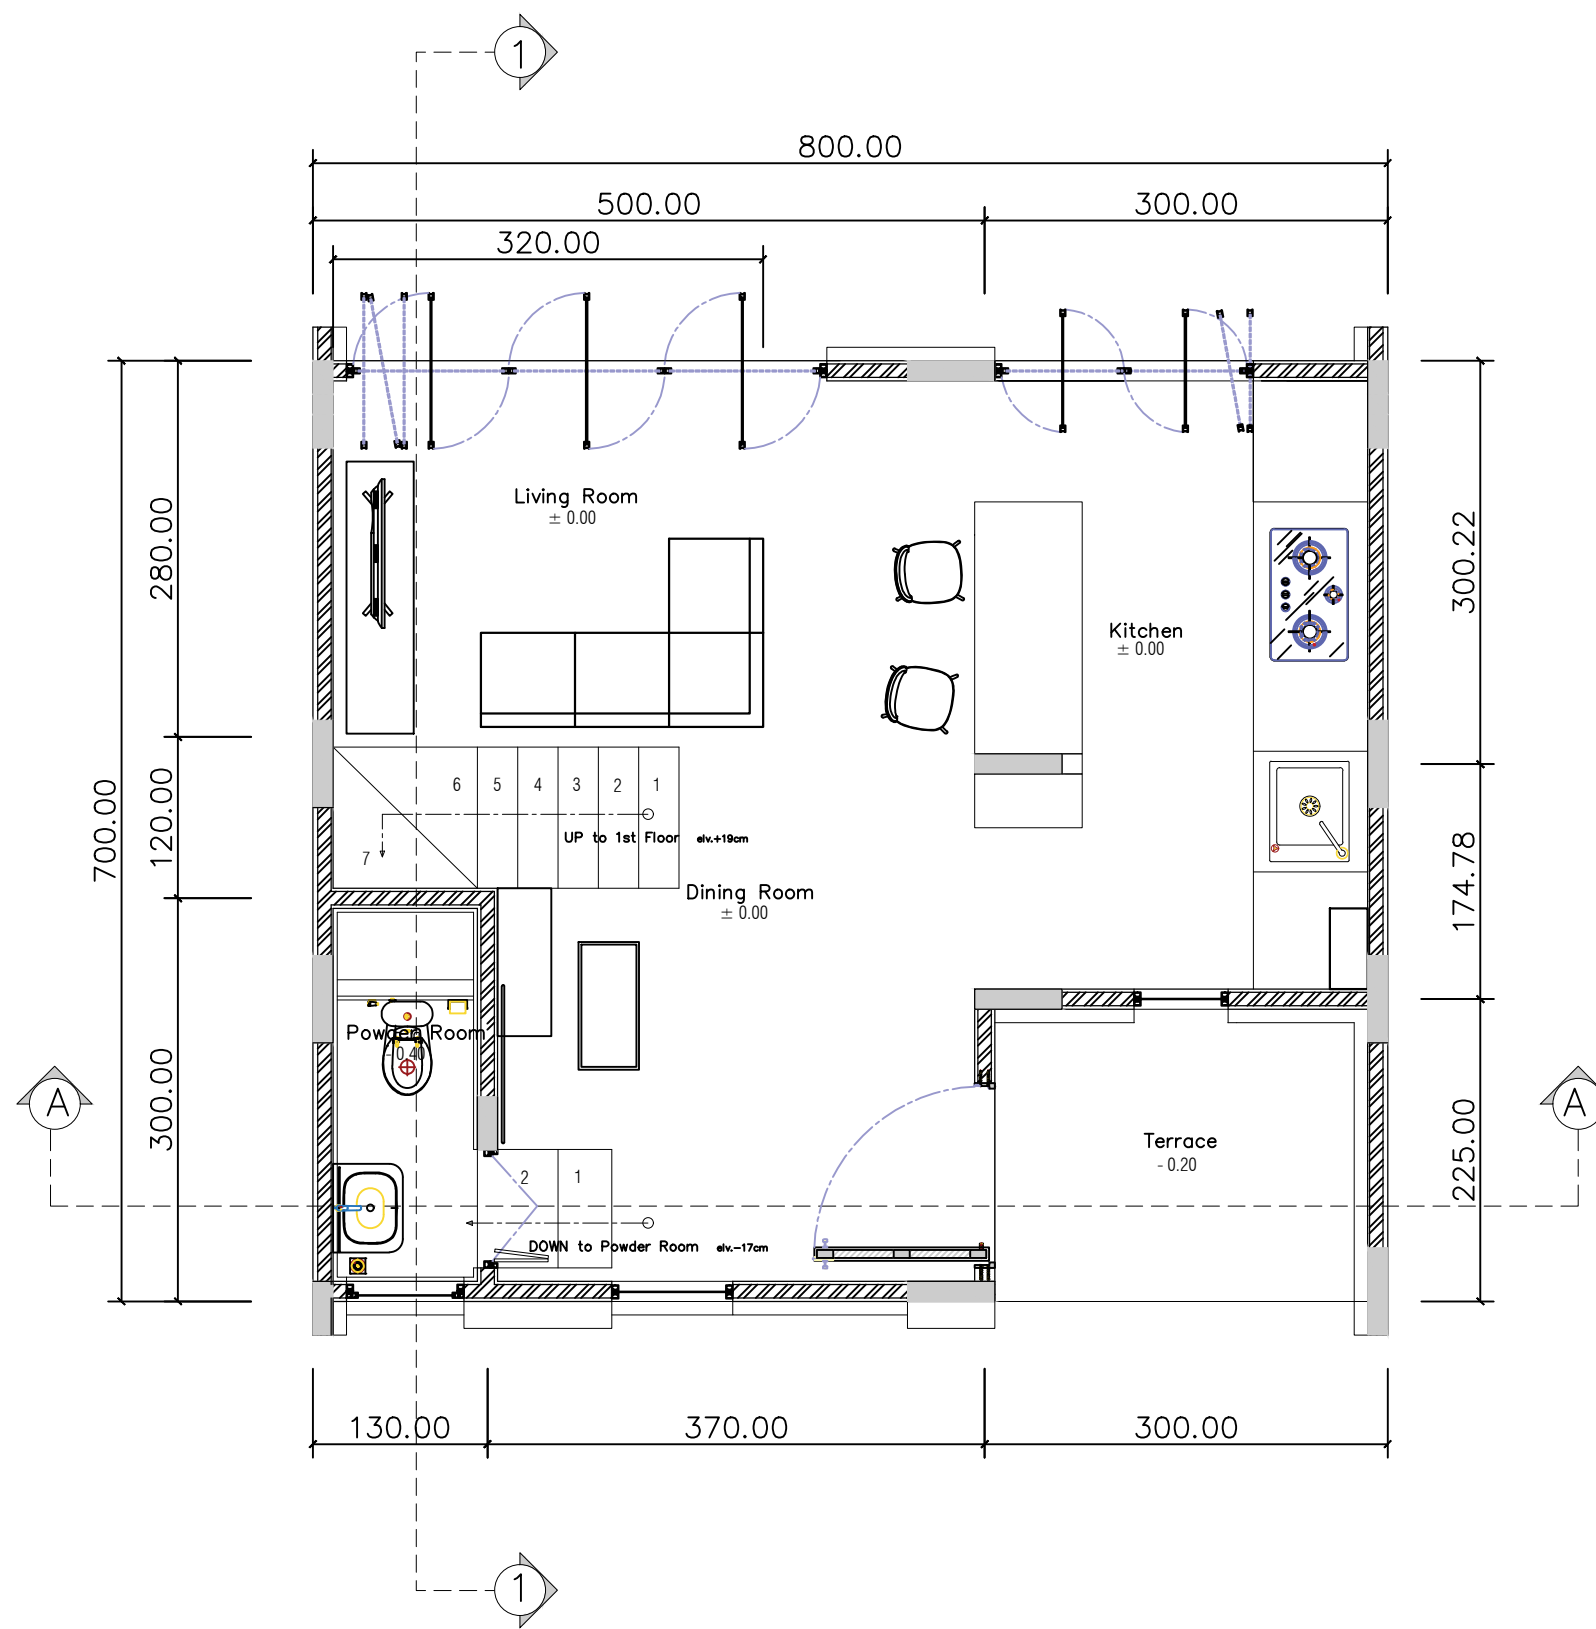

NOTES

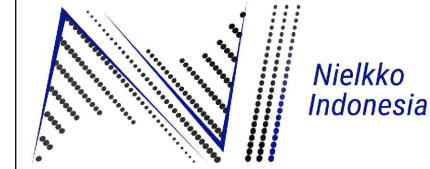

ARCHITECTS

Nielkko Indonesia
 Jl. Pantai Nyanyi, Beraban, Kec. Kediri, Kabupaten Tabanan
 Bali 80351, Indonesia
 Tel :
 085859315150
 08873131989

OWNER

PT. Bali Realestat Abadi

PROJECT NAME

Aquamarine
 Type B

ADDRESS

Desa Cemagi, Kec. Mengwi,
 Badung

DRAWING NAME **SCALES**

2nd Floor Plan 1 : 75

DATE **DRAWING CODE**

06/10/2024 ARS


DRAWN


DRAFTER PB, AB

CHECKED

PRINCIPAL / SENIOR DP, MA

NOTES

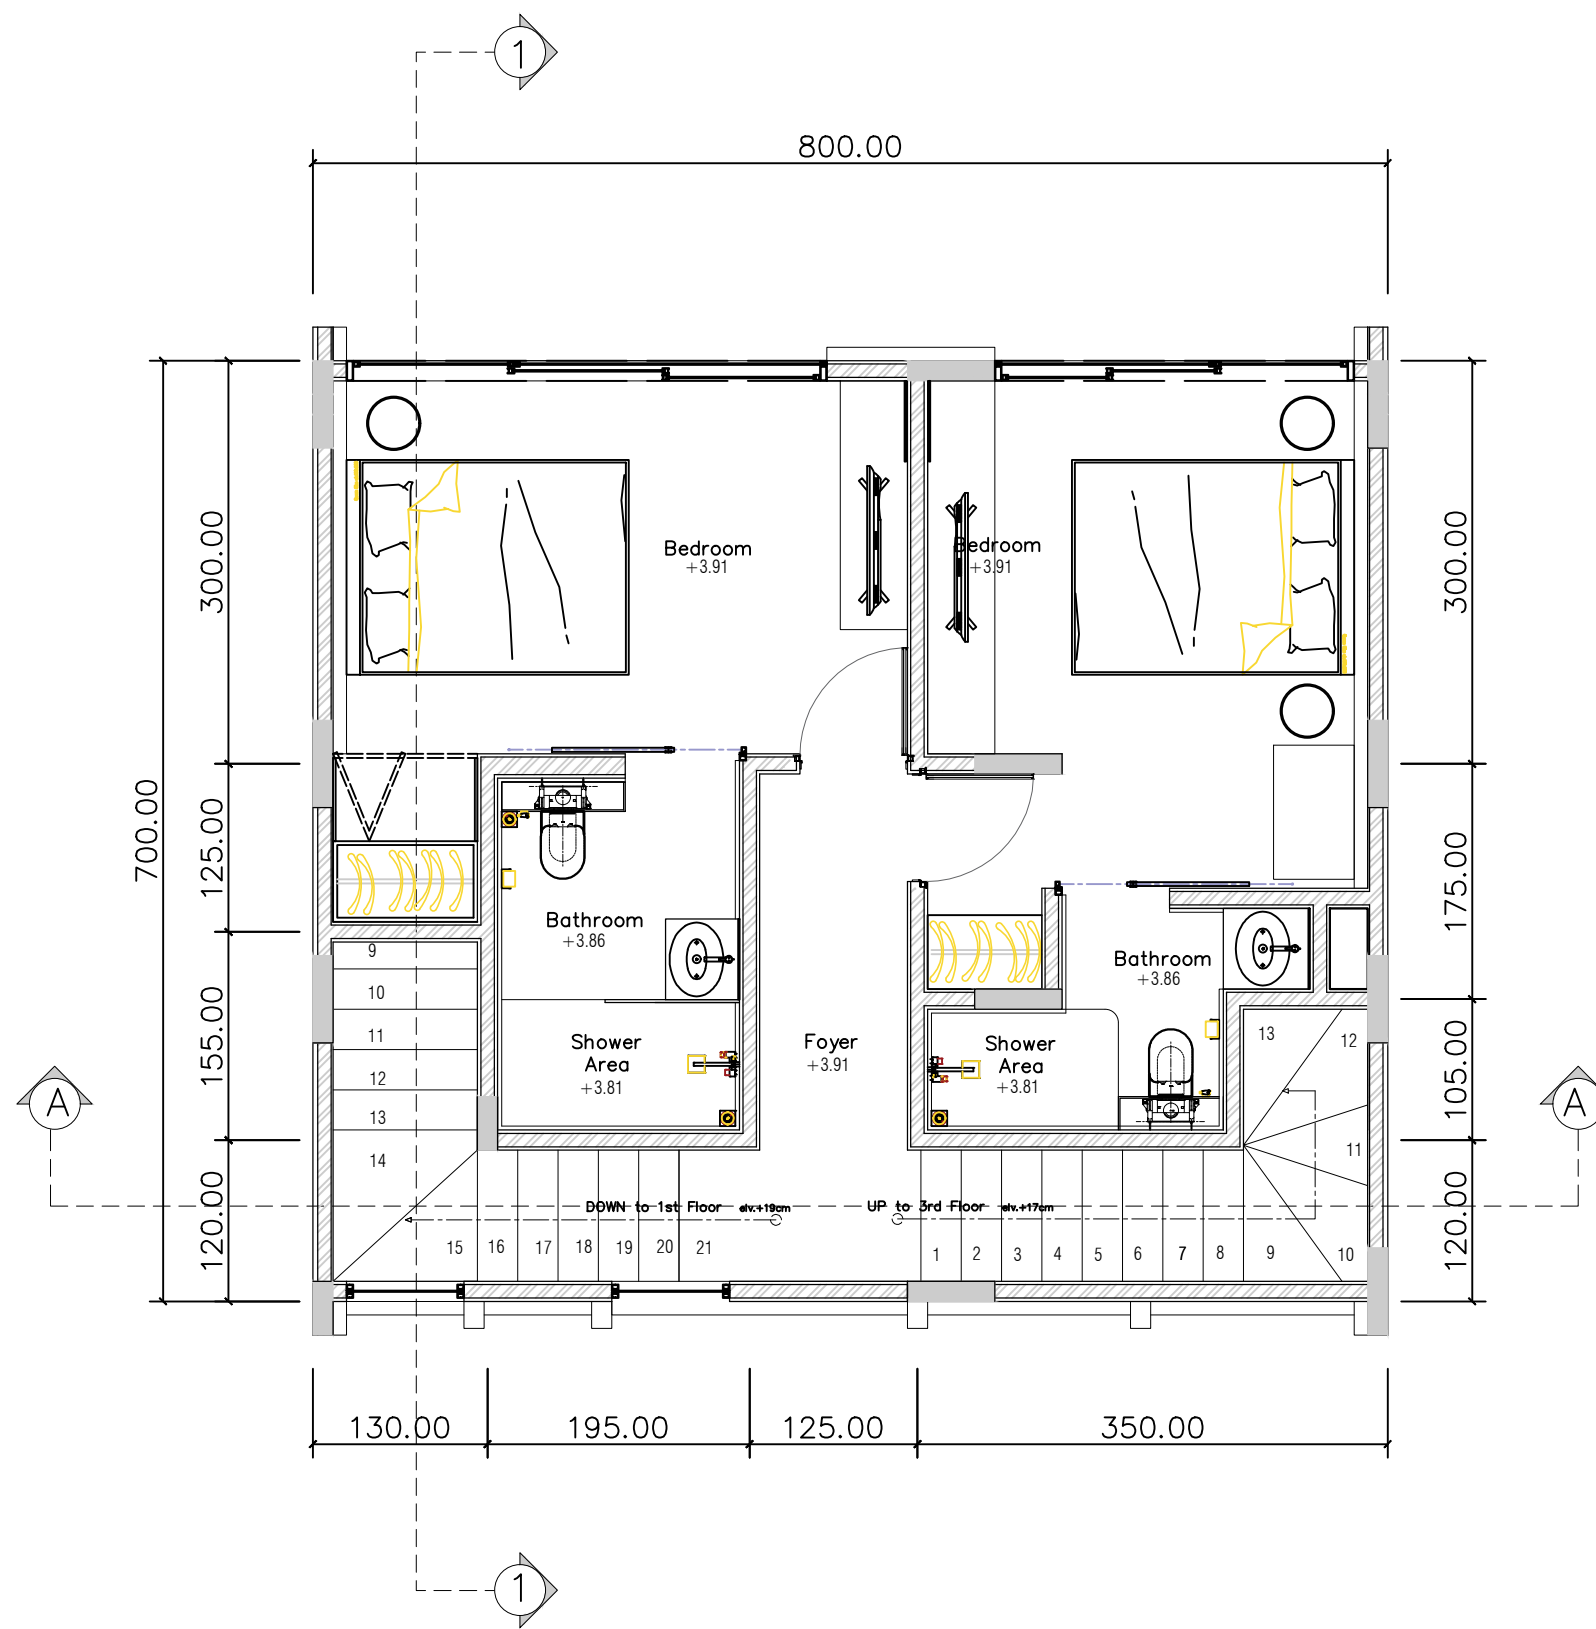

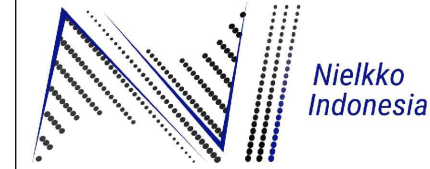

ARCHITECTS

Nielko Indonesia
 Jl. Pantai Nyanyi, Beraban, Kec. Kediri, Kabupaten Tabanan
 Bali 80351, Indonesia
 Tel :
 085859315150
 08873131989

OWNER

PT. Bali Realestat Abadi

PROJECT NAME

Aquamarine
 Type B

ADDRESS

Desa Cemagi, Kec. Mengwi,
 Badung

DRAWING NAME

3rd Floor Plan

SCALES

1 : 75

DATE

06/10/2024

DRAWING CODE

ARS

DRAWN

DRAFTER

PB, AB

CHECKED

PRINCIPAL / SENIOR

DP, MA

NOTES

