

**ARCHITECTS**

Nielkko Indonesia  
 Jl. Pantai Nyanyi, Beraban, Kec. Kediri, Kabupaten Tabanan  
 Bali 80351, Indonesia  
 Tel :  
 085859315150  
 08873131989

**OWNER**

PT. Bali Realestat Abadi

**PROJECT NAME**

Aquamarine  
 Type C

**ADDRESS**

Desa Cemagi, Kec. Mengwi, Badung

**DRAWING NAME**

1st Floor Plan

**SCALES**

1 : 75

**DATE**

06/10/2024

**DRAWING CODE**

ARS

**DRAWN**

**DRAFTER**


PB, AB


**CHECKED**

**PRINCIPAL / SENIOR**

DP, MA

**NOTES**

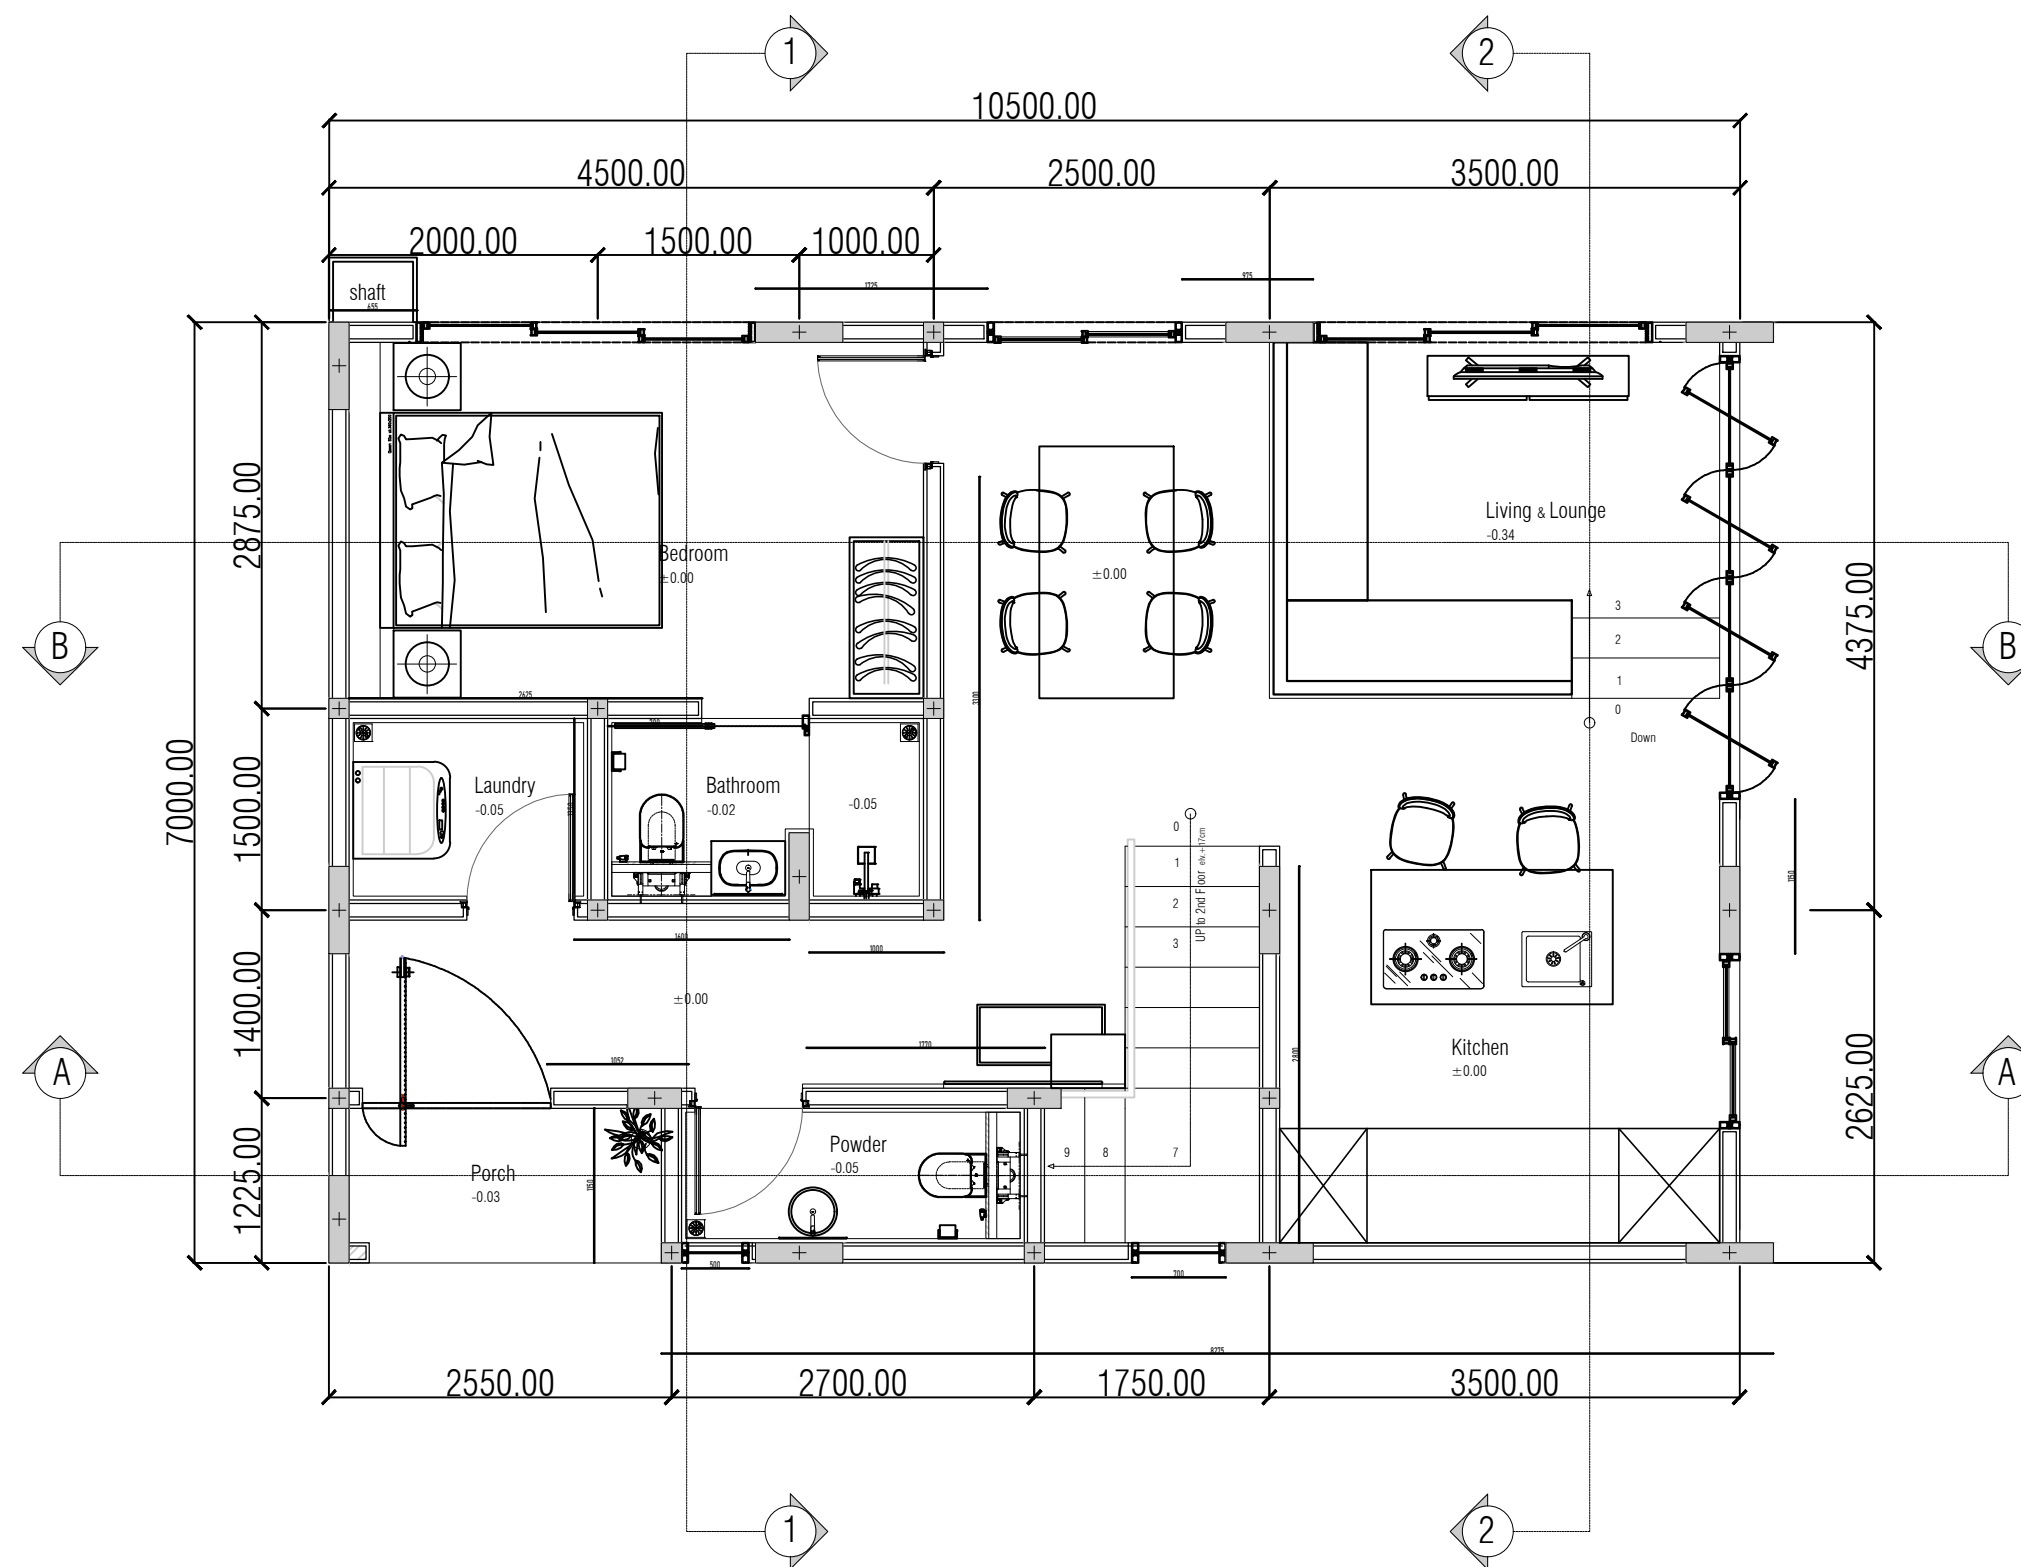

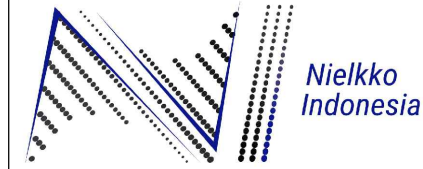

**ARCHITECTS**

Nielkko Indonesia  
 Jl. Pantai Nyanyi, Beraban, Kec. Kediri, Kabupaten Tabanan  
 Bali 80351, Indonesia  
 Tel :  
 085859315150  
 08873131989

**OWNER**

PT. Bali Realestat Abadi

**PROJECT NAME**

Aquamarine  
 Type C

**ADDRESS**

Desa Cemagi, Kec. Mengwi, Badung

**DRAWING NAME**

2nd Floor Plan

**SCALES**

1 : 75

**DATE**

06/10/2024

**DRAWING CODE**

ARS

**DRAWN**

**DRAFTER**


PB, AB

**CHECKED**


**PRINCIPAL / SENIOR**

DP, MA

**NOTES**

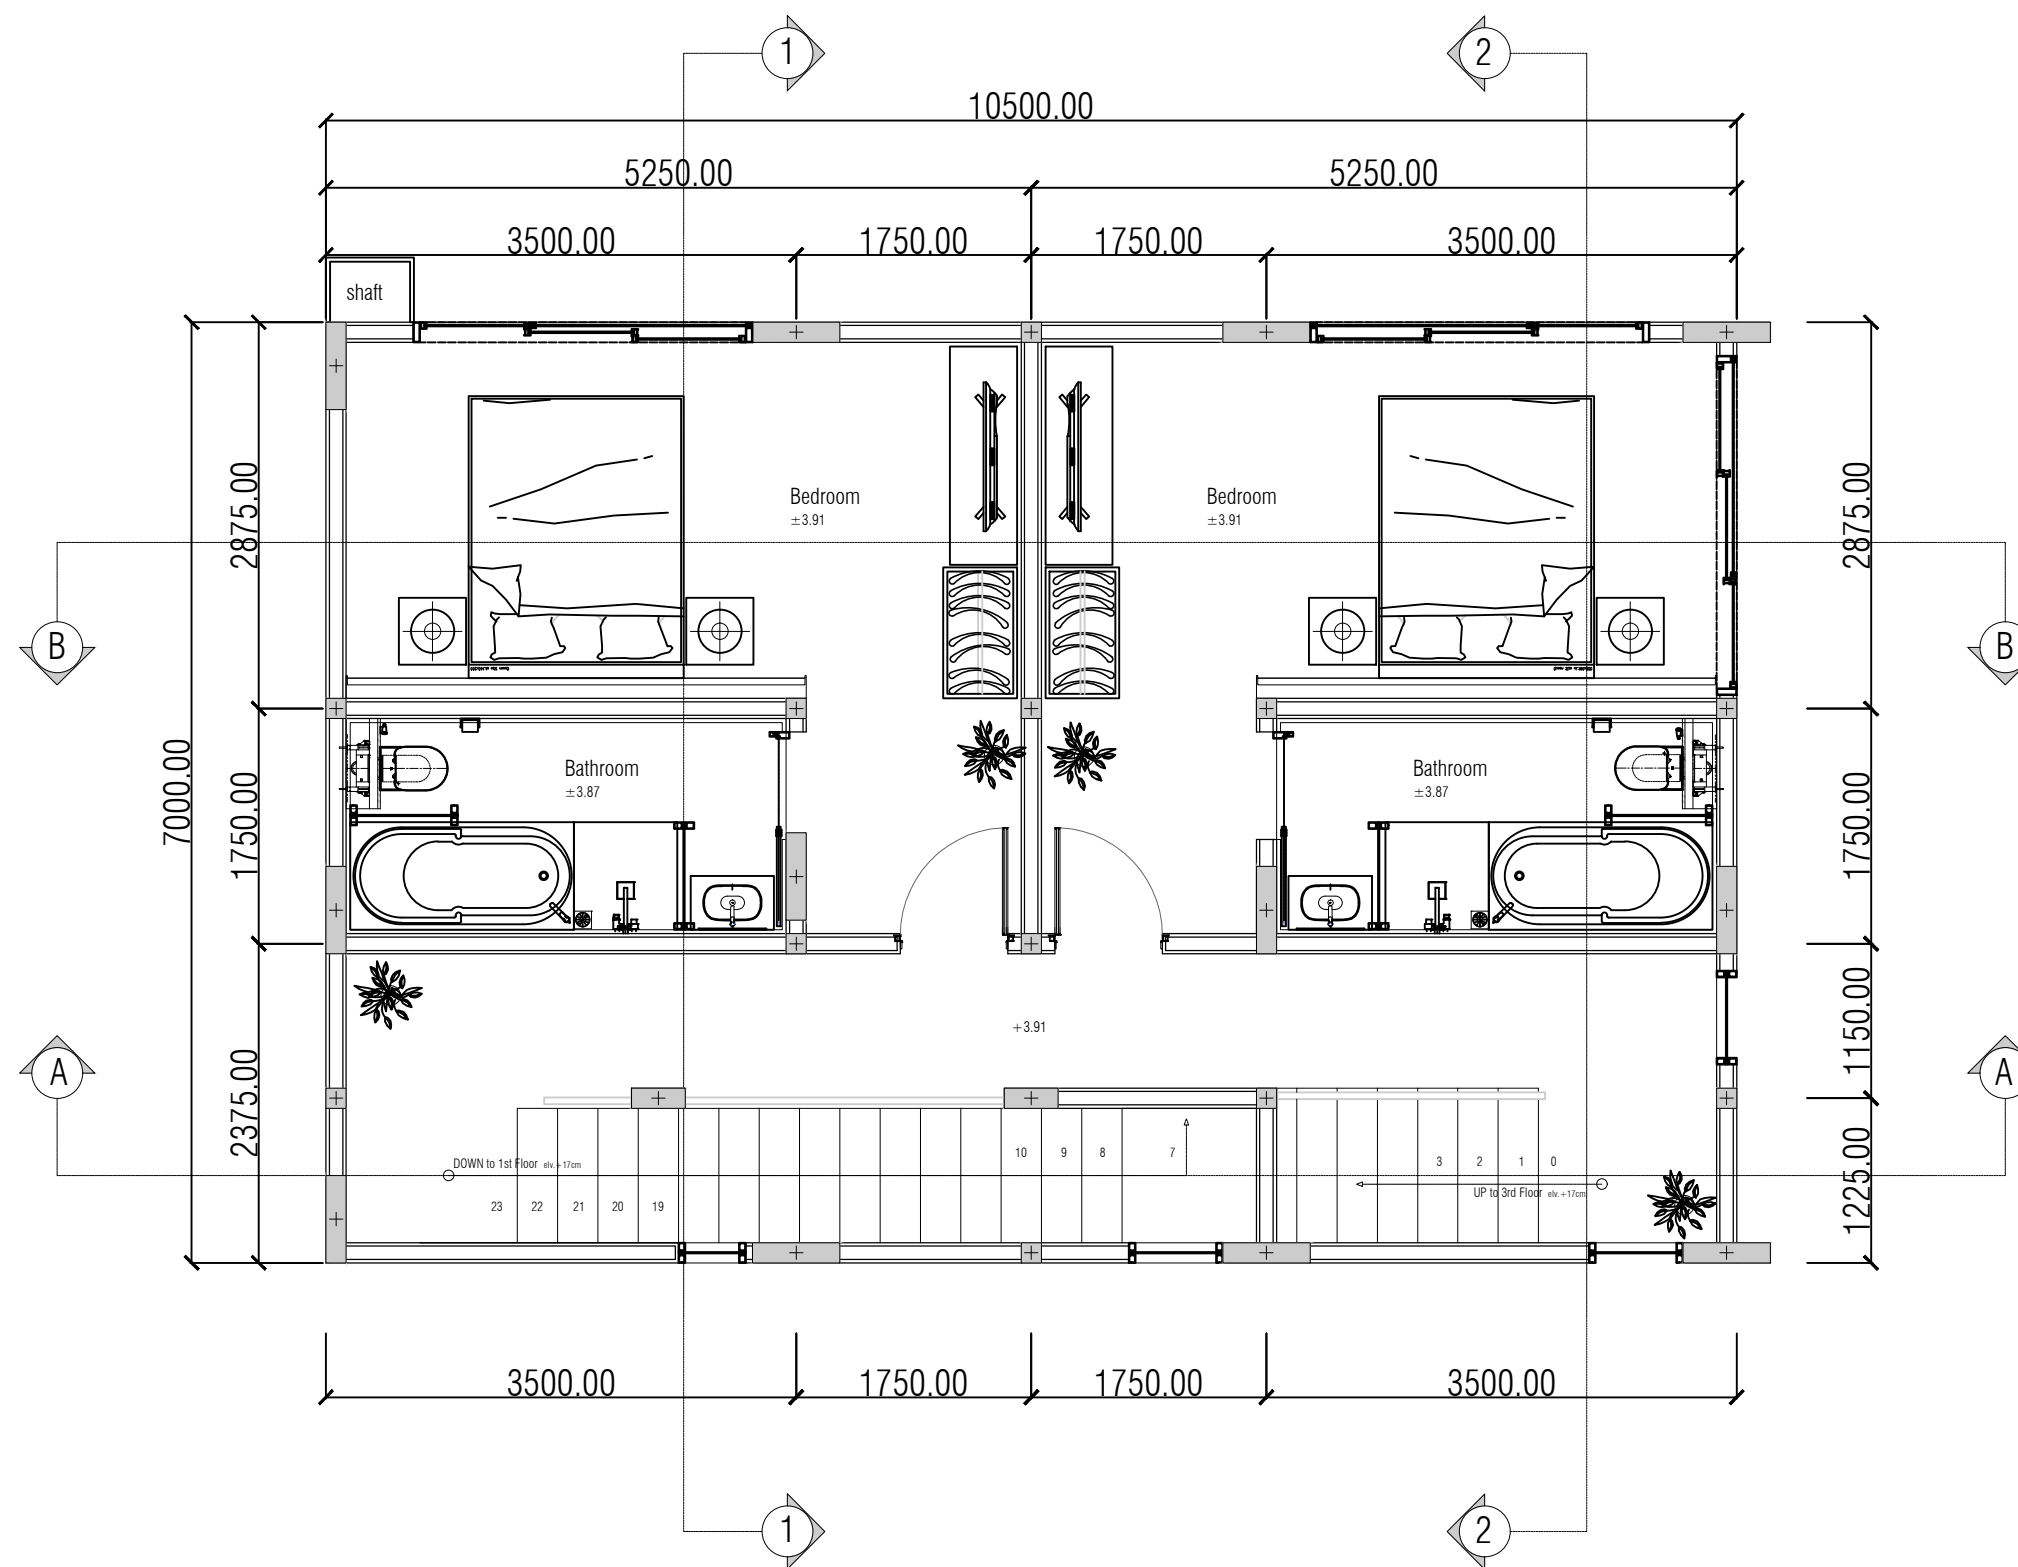

DOWN to 1st Floor elev. +17cm  
 23 22 21 20 19  
 10 9 8 7  
 3 2 1 0  
 UP to 3rd Floor elev. +17cm

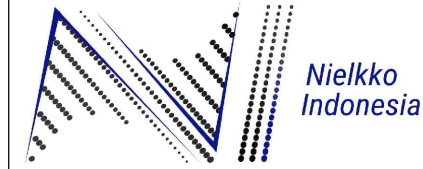

Nielkko  
Indonesia

**ARCHITECTS**

Nielkko Indonesia  
Jl. Pantai Nyanyi, Beraban, Kec. Kediri, Kabupaten Tabanan  
Bali 80351, Indonesia  
Tel :  
085859315150  
08873131989

**OWNER**

PT. Bali Realestat Abadi

**PROJECT NAME**

Aquamarine  
Type C

**ADDRESS**

Desa Cemagi, Kec. Mengwi, Badung

**DRAWING NAME**

3rd Floor Plan

**SCALES**

1 : 75

**DATE**

06/10/2024

**DRAWING CODE**

ARS

**DRAWN**

**DRAFTER**

PB, AB

**CHECKED**

**PRINCIPAL / SENIOR**

DP, MA

**NOTES**

